

FIGURE 500-07
MORRIS COUNTY TYPICAL DETAIL
PAVEMENT TAPER
NOT TO SCALE 5/2011 MOC

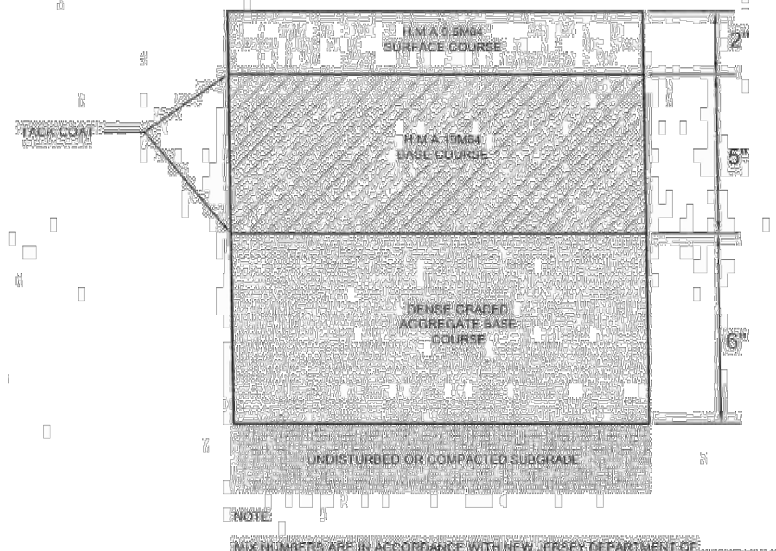


FIGURE 500-08
MORRIS COUNTY TYPICAL DETAIL
HMA PAVEMENT DETAIL
NOT TO SCALE 07/08 DD

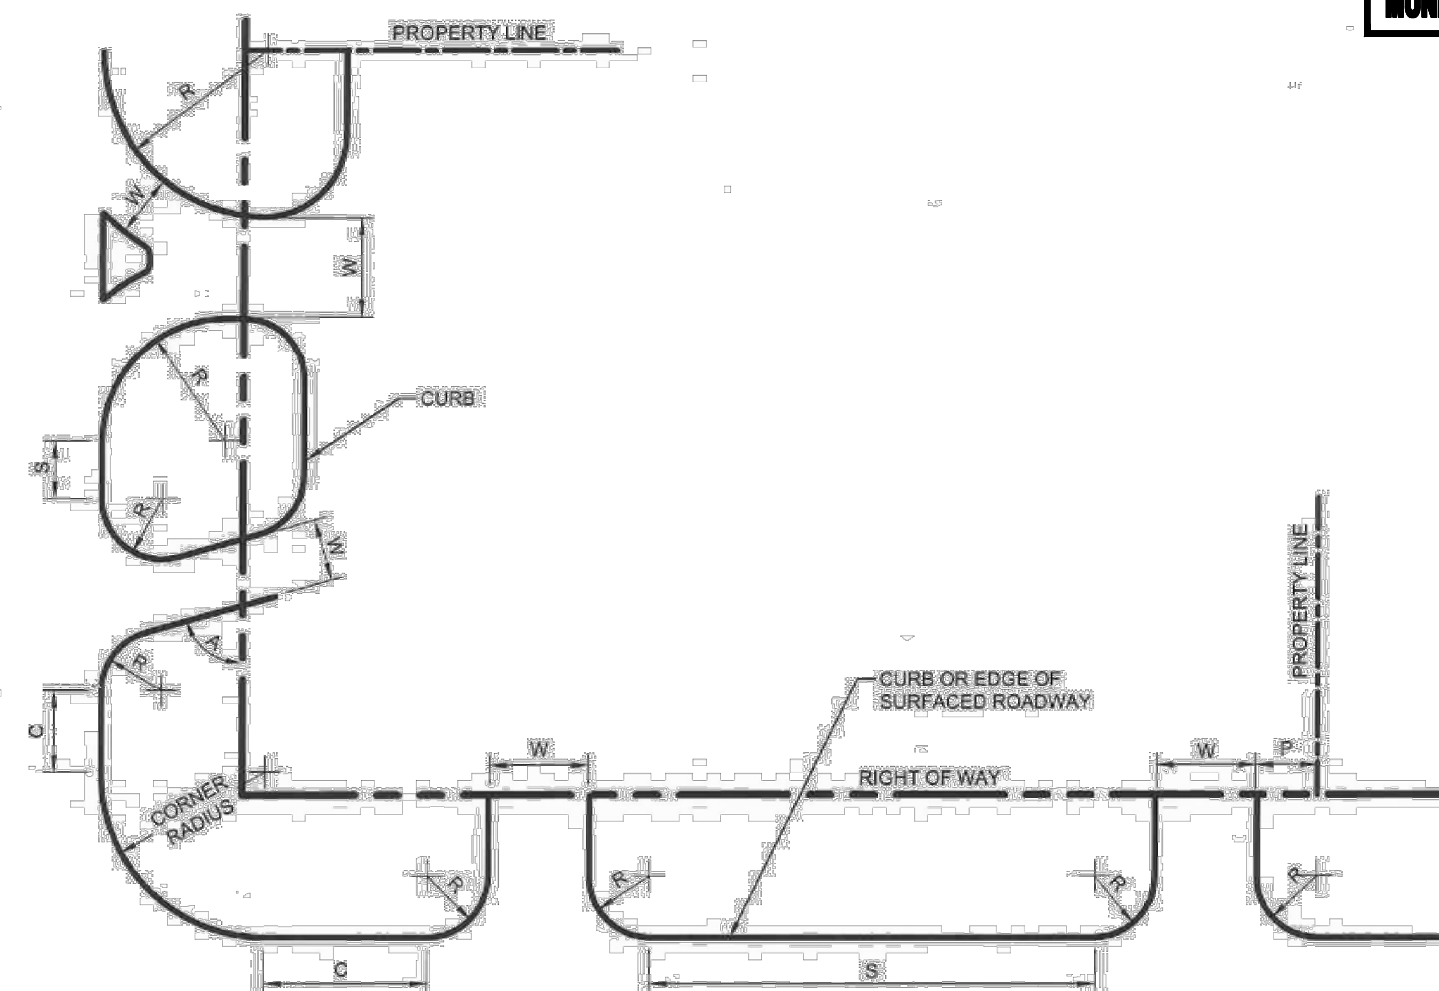


FIGURE 500-01
MORRIS COUNTY TYPICAL DETAIL
DRIVEWAY LOCATION DIAGRAM
NOT TO SCALE 5/2011 MOC

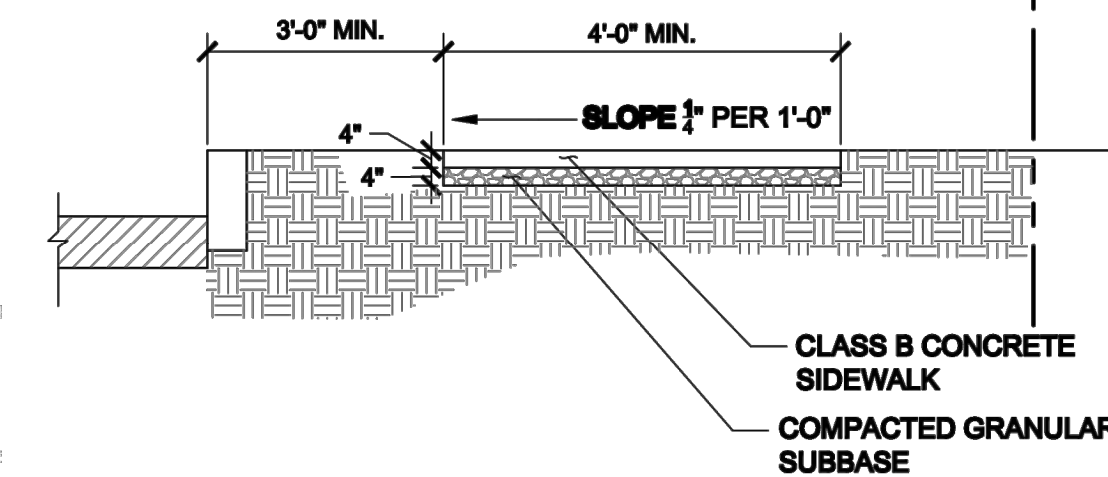


FIGURE 500-12
MORRIS COUNTY TYPICAL DETAIL
CONCRETE SIDEWALK
NOT TO SCALE 9-1-08 DD

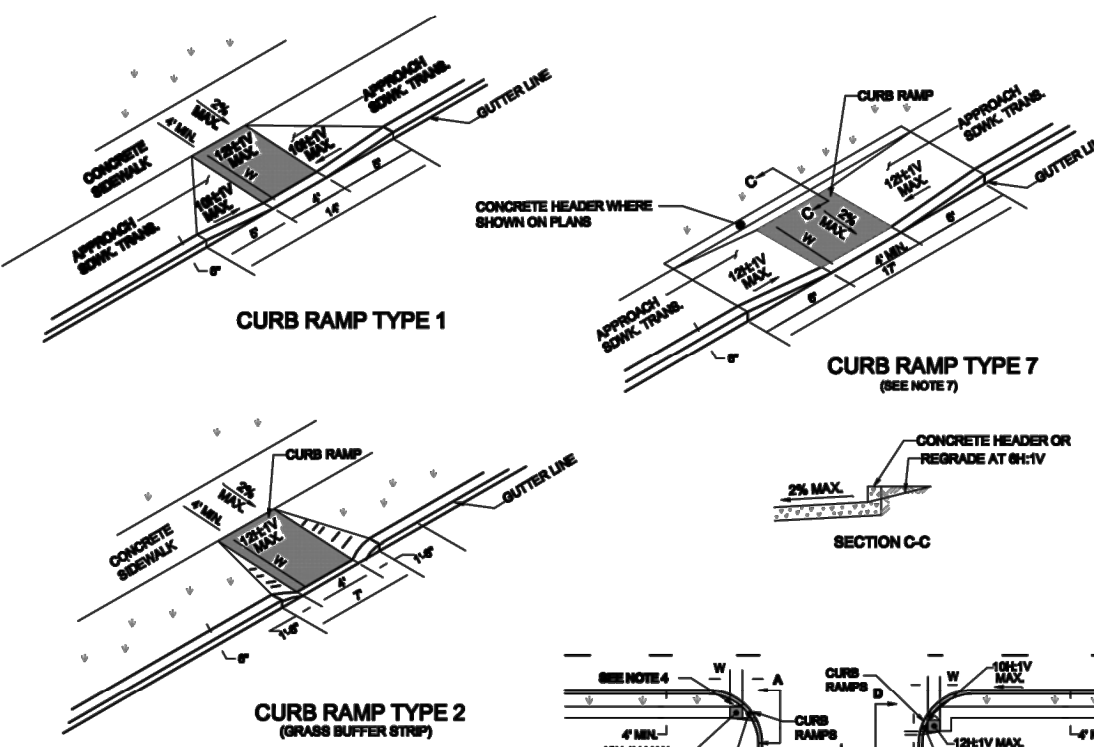


FIGURE 500-13
MORRIS COUNTY TYPICAL DETAIL
CURB RAMP DETAIL
NOT TO SCALE 9-1-08 DD

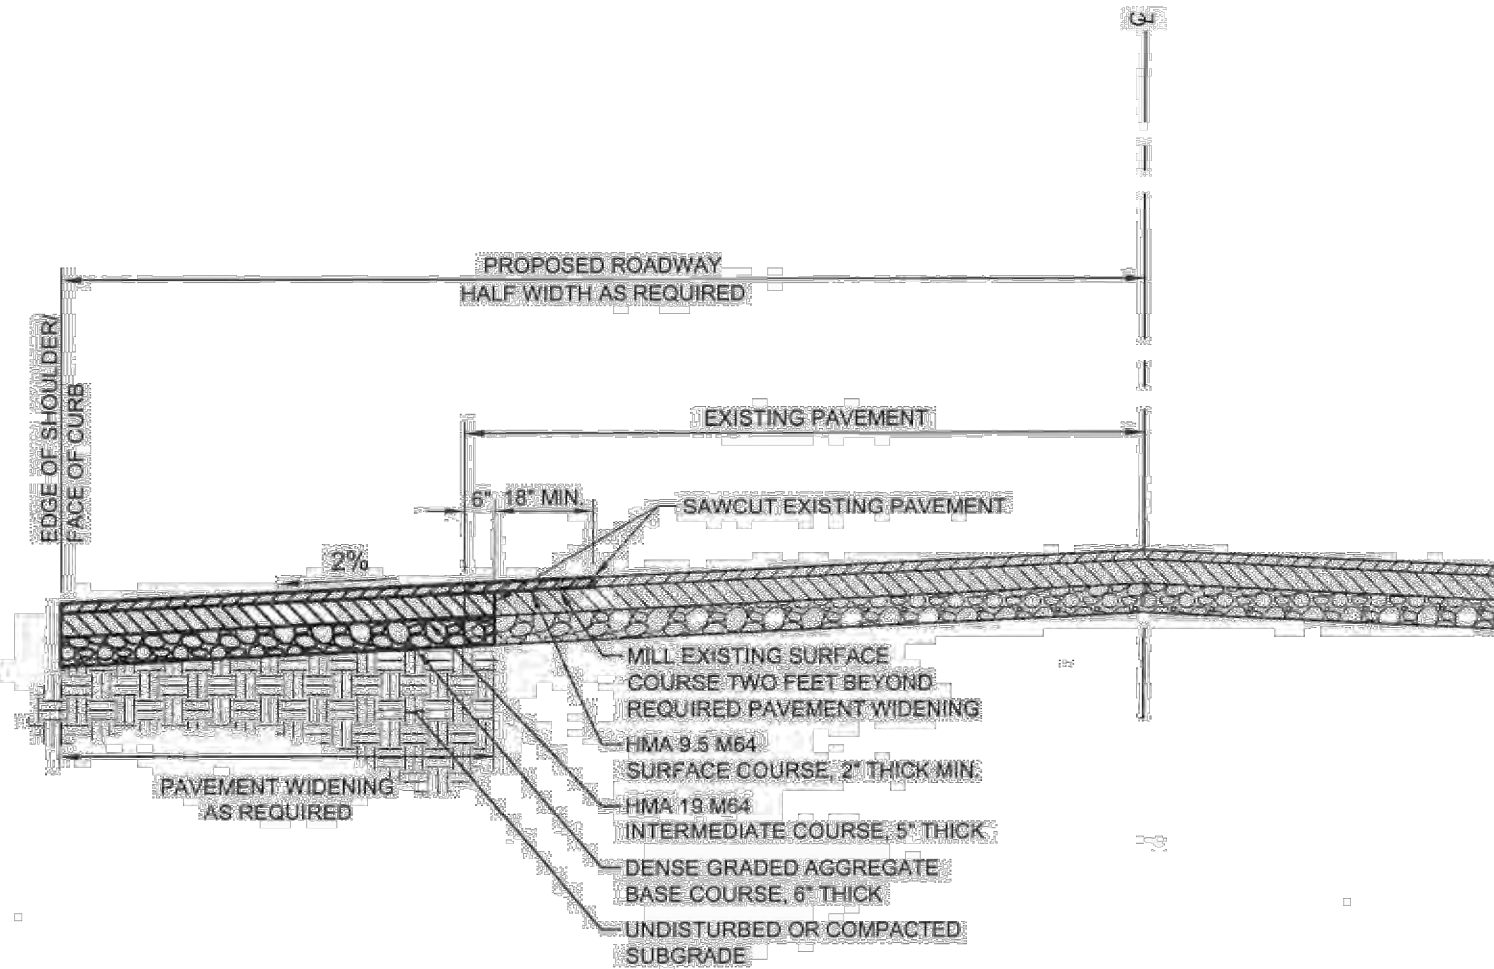
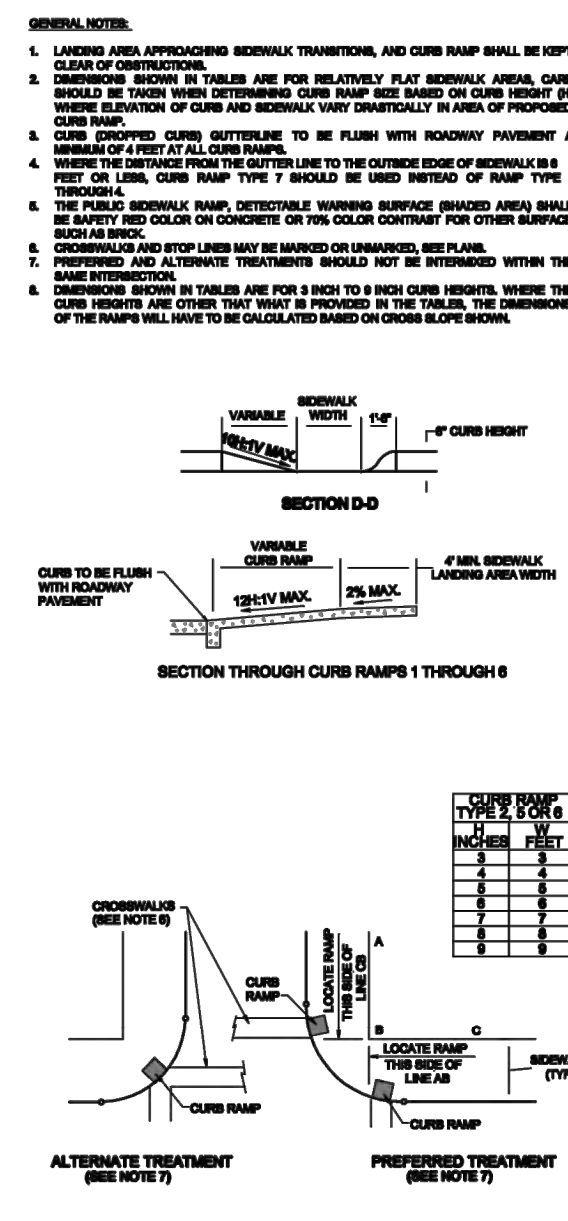


FIGURE 500-06
MORRIS COUNTY TYPICAL DETAIL
PAVEMENT WIDENING SECTION (#3%)
NOT TO SCALE 5/2011 MOC

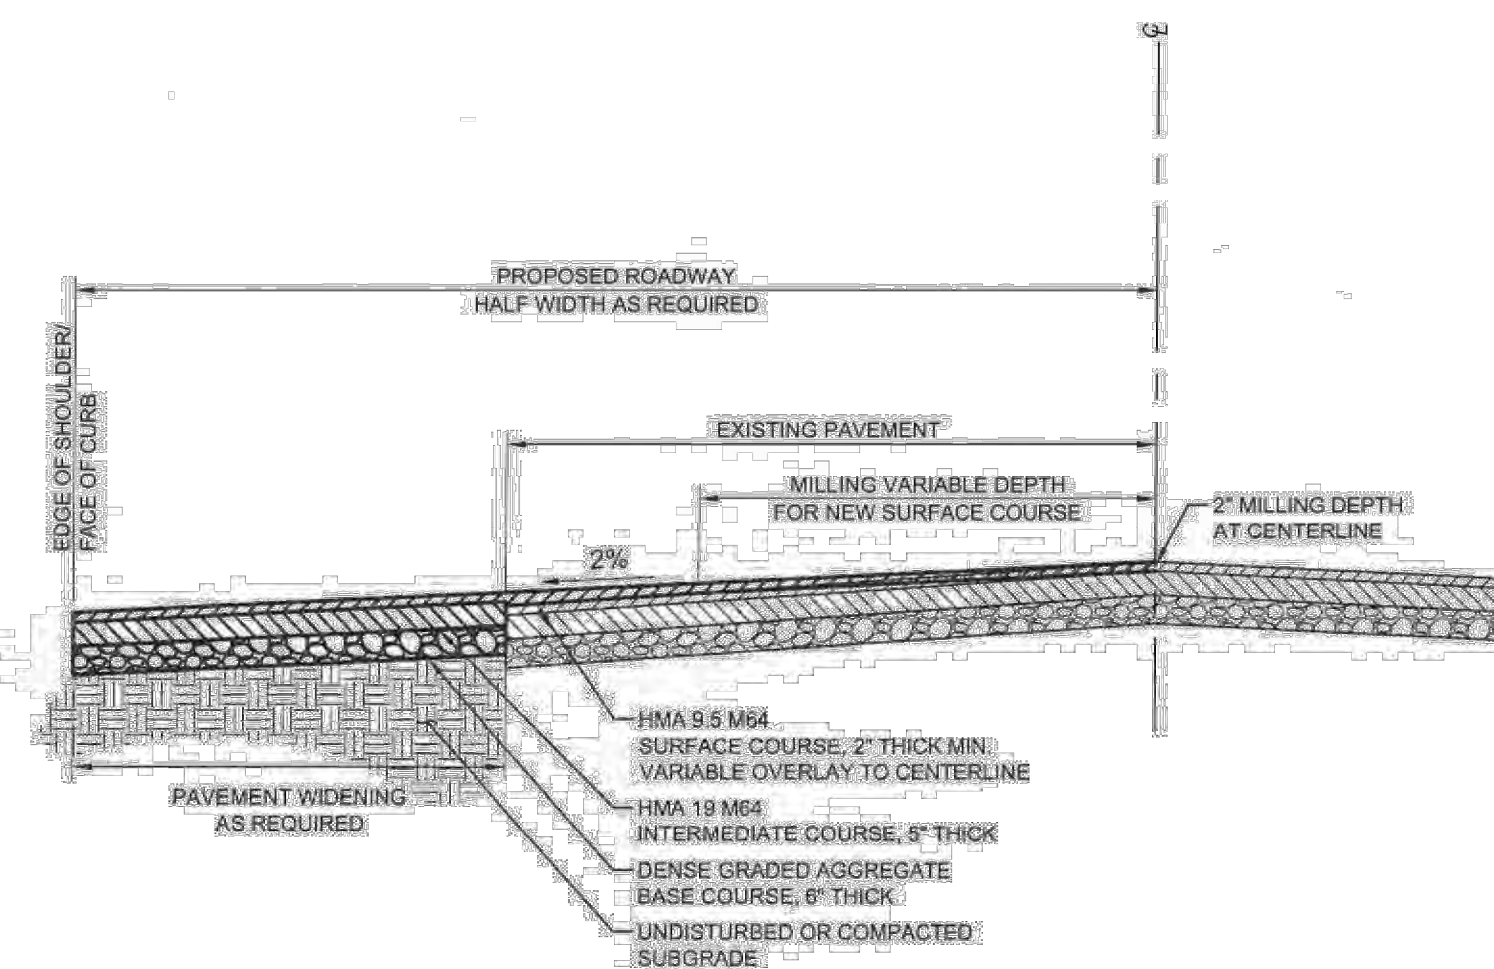


FIGURE 500-05
MORRIS COUNTY TYPICAL DETAIL
PAVEMENT WIDENING SECTION (#3%)
NOT TO SCALE 5/2011 MOC

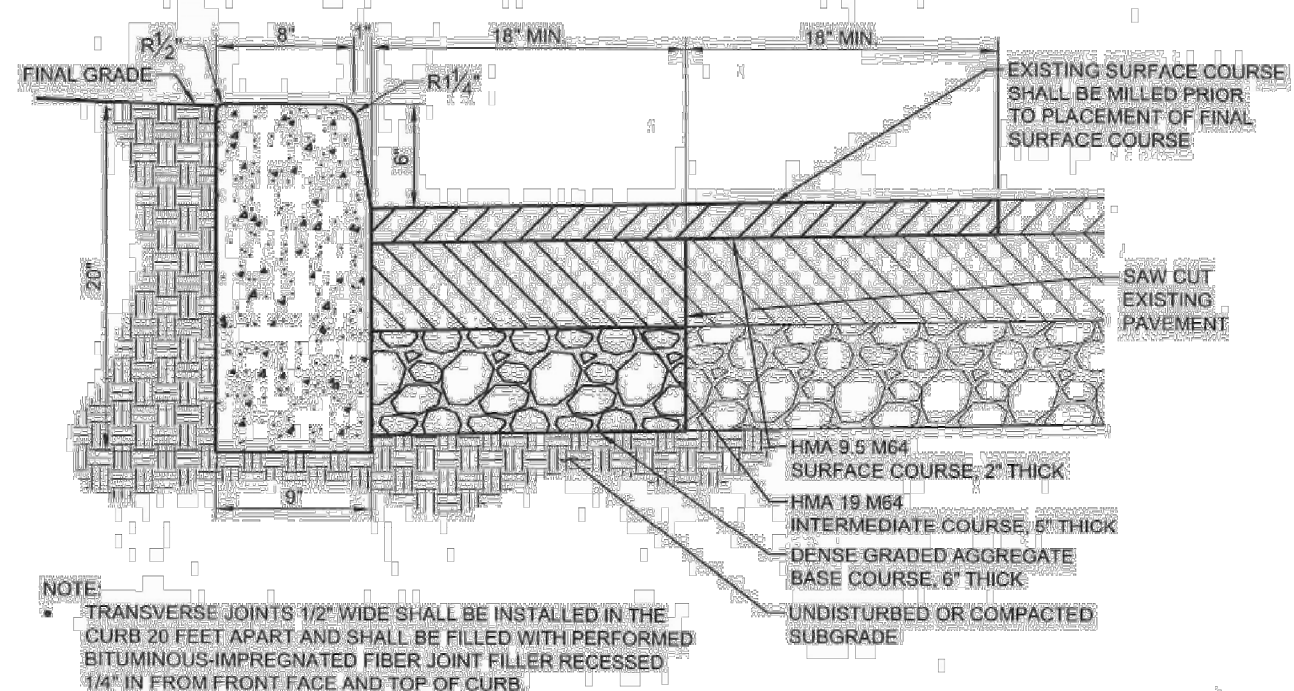


FIGURE 500-10
MORRIS COUNTY TYPICAL DETAIL
CONCRETE CURB
NOT TO SCALE 5/2011 MOC

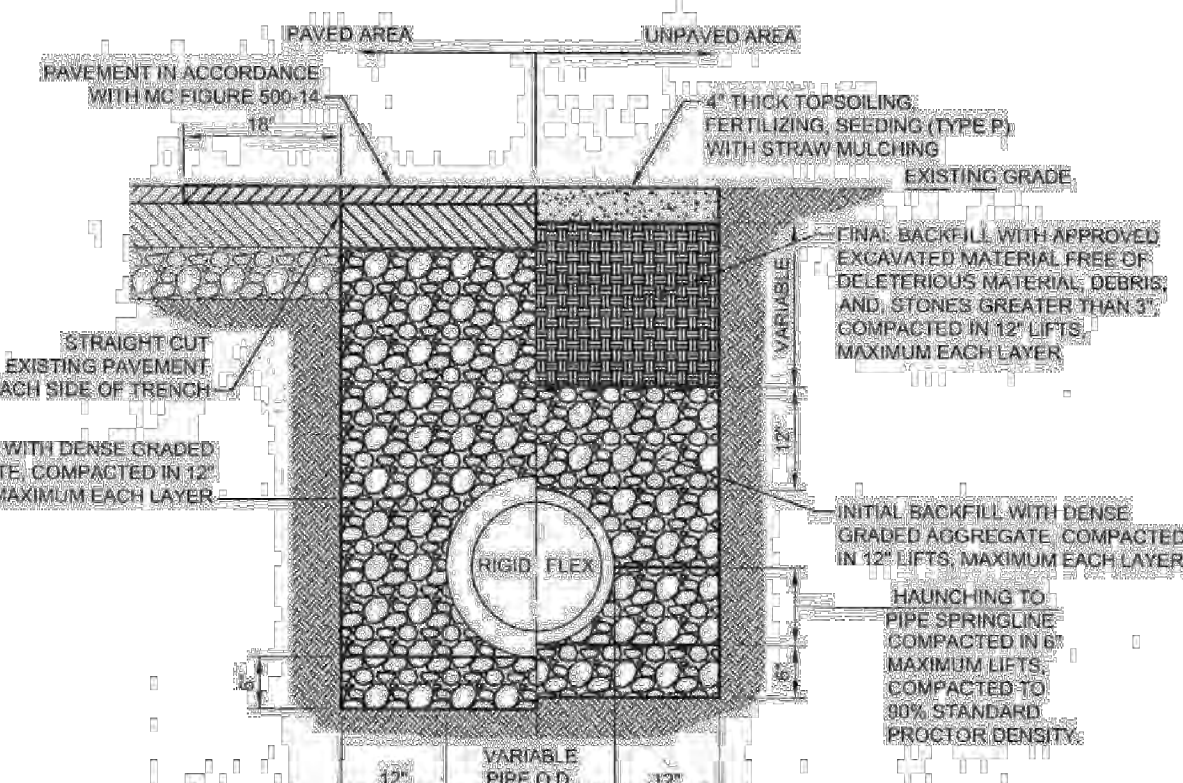


FIGURE 500-15
MORRIS COUNTY TYPICAL DETAIL
TRENCH DETAIL
NOT TO SCALE 5/2011 MOC

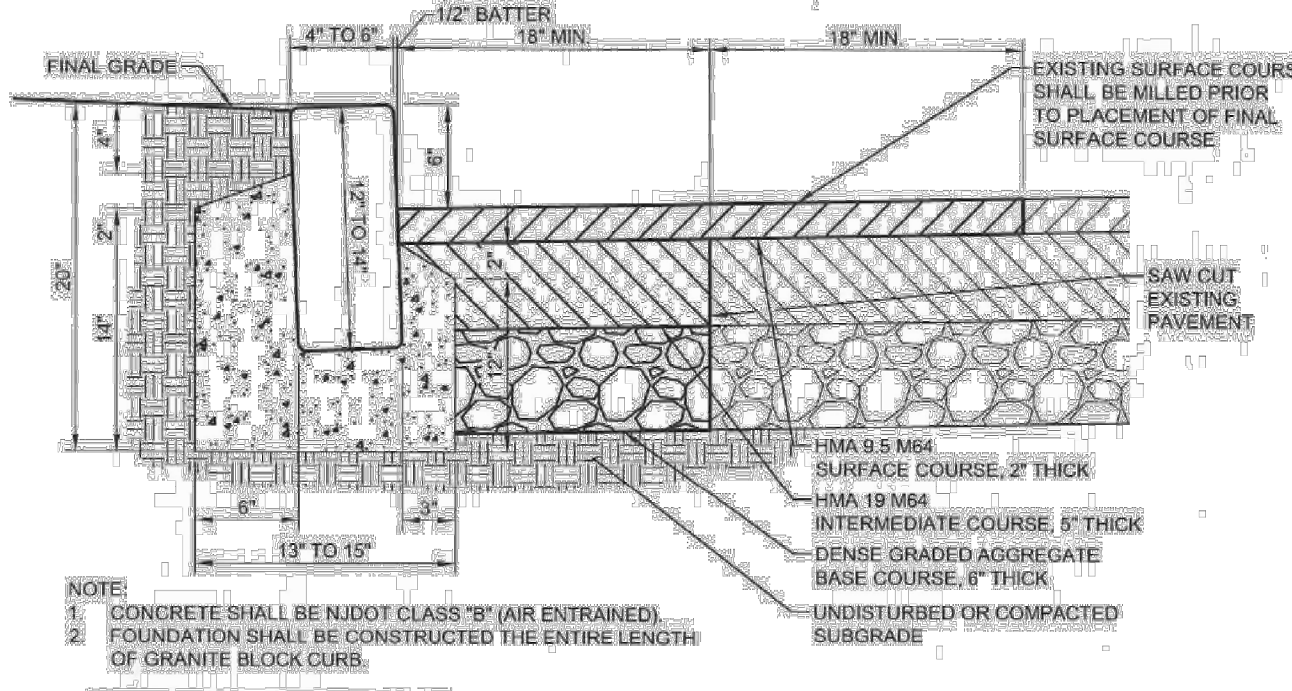


FIGURE 500-08
MORRIS COUNTY TYPICAL DETAIL
GRANITE BLOCK CURB
NOT TO SCALE 5/2011 MOC

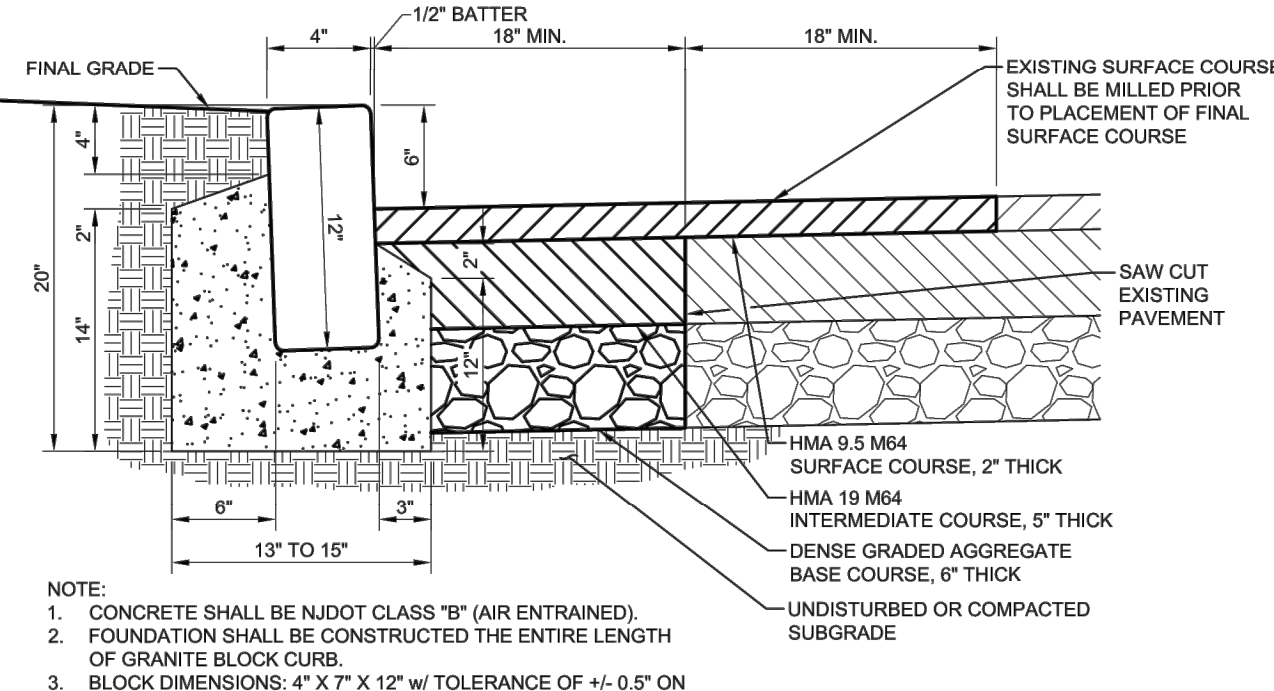


FIGURE 500-08
MORRIS COUNTY TYPICAL DETAIL
GRANITE BLOCK CURB
NOT TO SCALE 12/2019 WVM

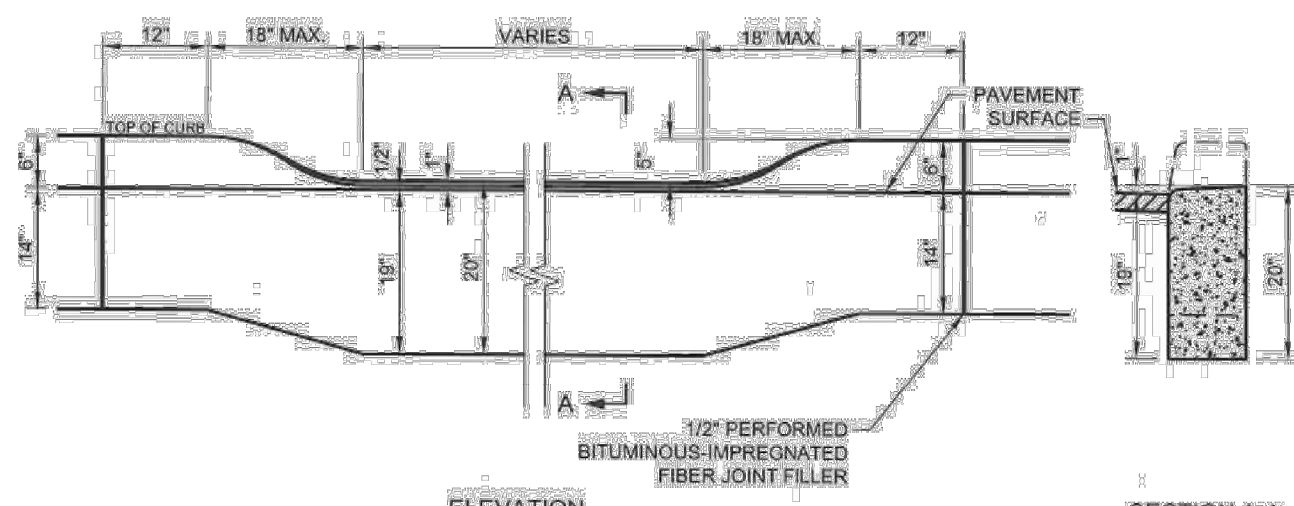


FIGURE 500-11
MORRIS COUNTY TYPICAL DETAIL
DEPRESSED CONCRETE CURB
NOT TO SCALE 5/2011 MOC

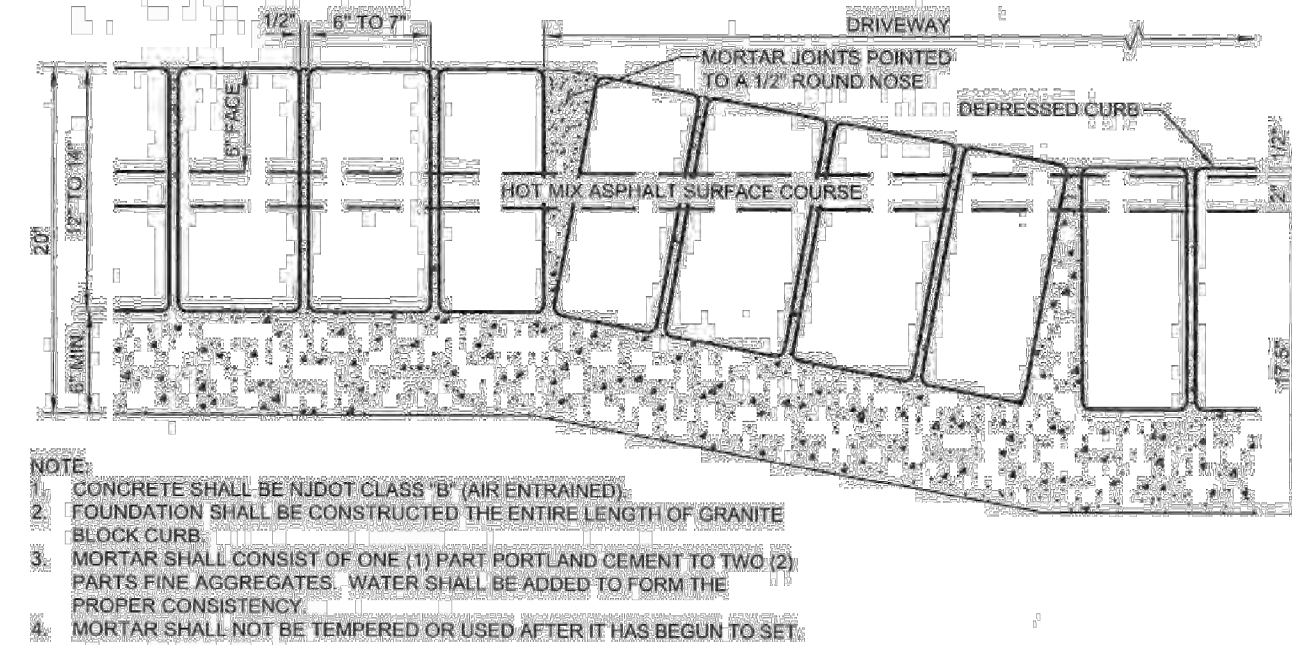


FIGURE 500-09
MORRIS COUNTY TYPICAL DETAIL
GRANITE BLOCK DEPRESSED CURB
NOT TO SCALE 5/2011 MOC


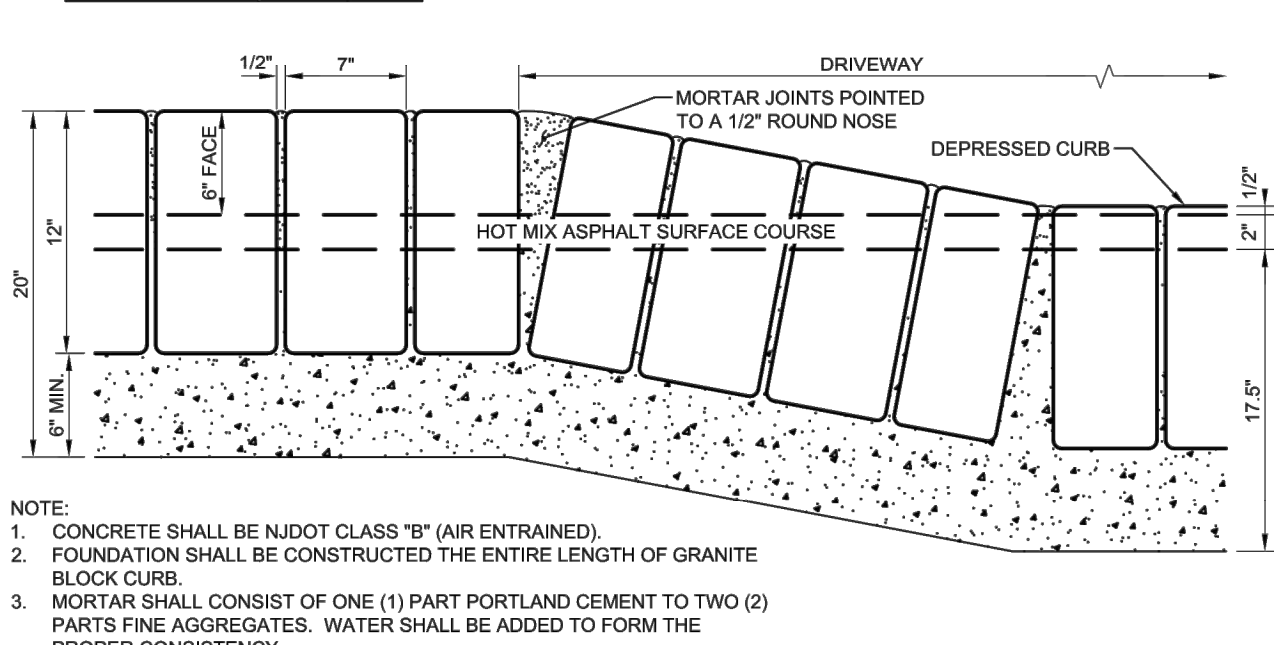


FIGURE 500-09
MORRIS COUNTY TYPICAL DETAIL
GRANITE BLOCK DEPRESSED CURB
NOT TO SCALE 12/2019 WVM

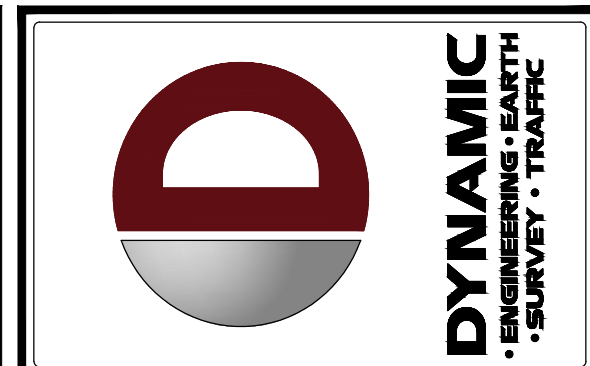

NO.	DATE	REV.	COMMENTS
1	02/05/21		REVISED PER TOWNSHIP ENGINEER COMMENTS

THIS PLAN SET IS FOR PERMITTING PURPOSES ONLY AND MAY NOT BE USED FOR CONSTRUCTION

PROJECT: ELITE PROPERTIES PROPOSED RESIDENTIAL DEVELOPMENT
BLOCK 10801, LOT 3
62A VALLEY ROAD (C.R. 512)
TOWNSHIP OF LONG HILL, MORRIS COUNTY, NEW JERSEY

DESIGNED BY: JCG
CHECKED BY: WBS
REVISION BY: LZ

811 PROTECT YOURSELF
ALL STATES REQUIRE NOTIFICATION OF ENGINEERS, DESIGNERS, OR ANY PERSON PERFORMING TO DESIGN THE EXISTING SURFACE ANCHORS IN ANY STATE

FOR STATE SPECIFIC DIRECT PHONE NUMBERS VISIT: WWW.CALL811.COM

DYNAMIC ENGINEERING
LAND DEVELOPMENT CONSULTING • PERMITTING
GEO TECHNICAL • ENVIRONMENTAL
TRAFFIC • SURVEY • PLANNING & ZONING

245 Main Street, Suite 110
Chester, NJ 07930
1: 908.879.9229 | F: 908.879.0222

Offices conveniently located at:
Clark County, New Jersey • 1: 732.914.0176
Chester, New Jersey • 1: 908.879.9229
Newark, New Jersey • 1: 973.755.7200
Trenton, New Jersey • 1: 732.745.0198
Newtown, Pennsylvania • 1: 287.485.0275
Allentown, Pennsylvania • 1: 610.254.2100
Houston, Texas • 1: 281.989.4400
Austin, Texas • 1: 512.246.2945
Delray Beach, Florida • 1: 561.921.8570

www.dynamiccec.com

JOSEPH G. JAWORSKI
PROFESSIONAL ENGINEER
NEW JERSEY LICENSE NO. 36618


BRETT W. SKAPINETZ
PROFESSIONAL ENGINEER
NEW JERSEY LICENSE NO. 41985

TITLE: MORRIS COUNTY DETAILS

SCALE: (H) AS SHOWN DATE: 08/07/2020
PROJECT No: 0555-99-010

SHEET No: 20 OF 21

THIS PLAN TO BE UTILIZED FOR VEHICLE CIRCULATION PURPOSES ONLY

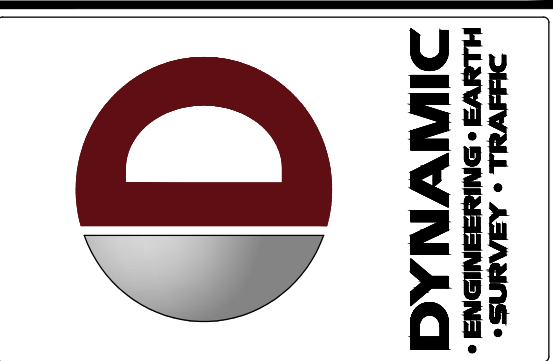

NO.	DATE	REVISED PER TOWNSHIP ENGINEER COMMENTS	BY
1	02/05/21		

THIS PLAN SET IS FOR PERMITTING PURPOSES ONLY AND MAY NOT BE USED FOR CONSTRUCTION

PROJECT: ELITE PROPERTIES
 PROPOSED RESIDENTIAL DEVELOPMENT
 BLOCK 10801, LOT 3
 62A VALLEY ROAD (C.R. 512)
 TOWNSHIP OF LONG HILL, MORRIS COUNTY, NEW JERSEY

DESIGNED BY: JCSJ
 CHECKED BY: JCSJ
 DRAWN BY: A/JW
 REVISIONS: WEB, JCSJ

811 PROTECT YOURSELF
 ALL STATES REQUIRE NOTIFICATION OF EXCAVATORS, DESIGNERS, OR ANY PERSON PREPARING TO DIG BEFORE THE EXISTING SURFACE ANYWHERE IN ANY STATE.
 FOR STATE-SPECIFIC DIRECT PHONE NUMBERS VISIT: WWW.CALL811.COM

DYNAMIC ENGINEERING
 LAND DEVELOPMENT CONSULTING • PERMITTING
 GEOTECHNICAL • ENVIRONMENTAL
 TRAFFIC • SURVEY • PLANNING & ZONING
 245 Main Street, Suite 110
 Chester, NJ 07930
 T: 908.879.9229 | F: 908.879.0222
 Offices conveniently located at:
 Clark County, New Jersey • 1.721.914.0176
 Newark, New Jersey • 1.973.755.7200
 Torrington, New Jersey • 1.732.945.0788
 Newton, Pennsylvania • 1.907.685.0276
 Allen, Texas • 1.972.334.2100
 Houston, Texas • 1.281.991.6400
 Jacksonville, Florida • 1.904.246.2945
 Delray Beach, Florida • 1.561.921.8570

www.dynamiccec.com



JOSEPH G. JAWORSKI
 PROFESSIONAL ENGINEER
 NEW JERSEY LICENSE No. 36618

BRETT W. SKAPINETZ
 PROFESSIONAL ENGINEER
 NEW JERSEY LICENSE No. 41985

TITLE: **VEHICLE CIRCULATION PLAN (FIRE TRUCK)**

SCALE: (H) 1" = 30'
 (V) 1" = 30'
 PROJECT No: 0555-99-010
 DATE: 06/07/2020

SHEET No: **21**
 OF 21

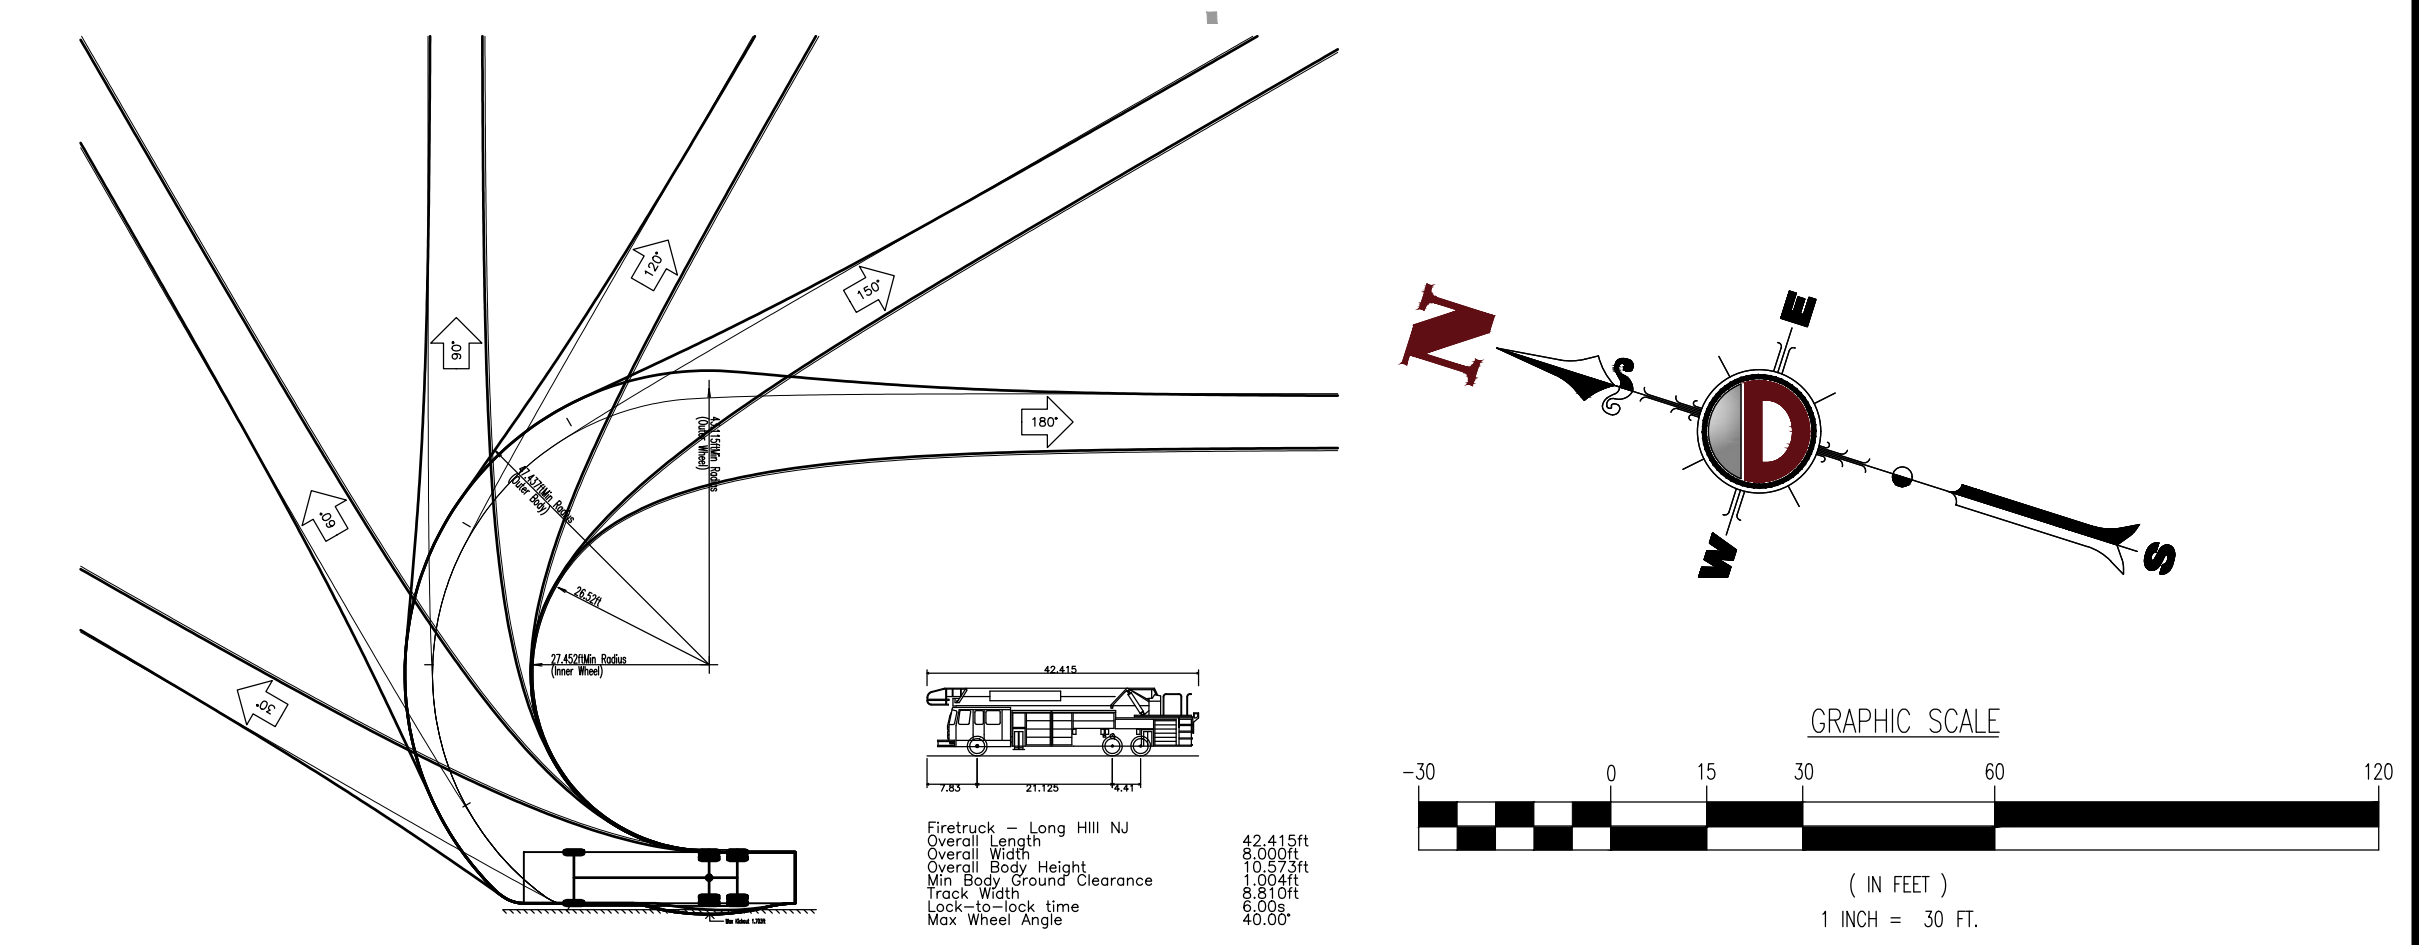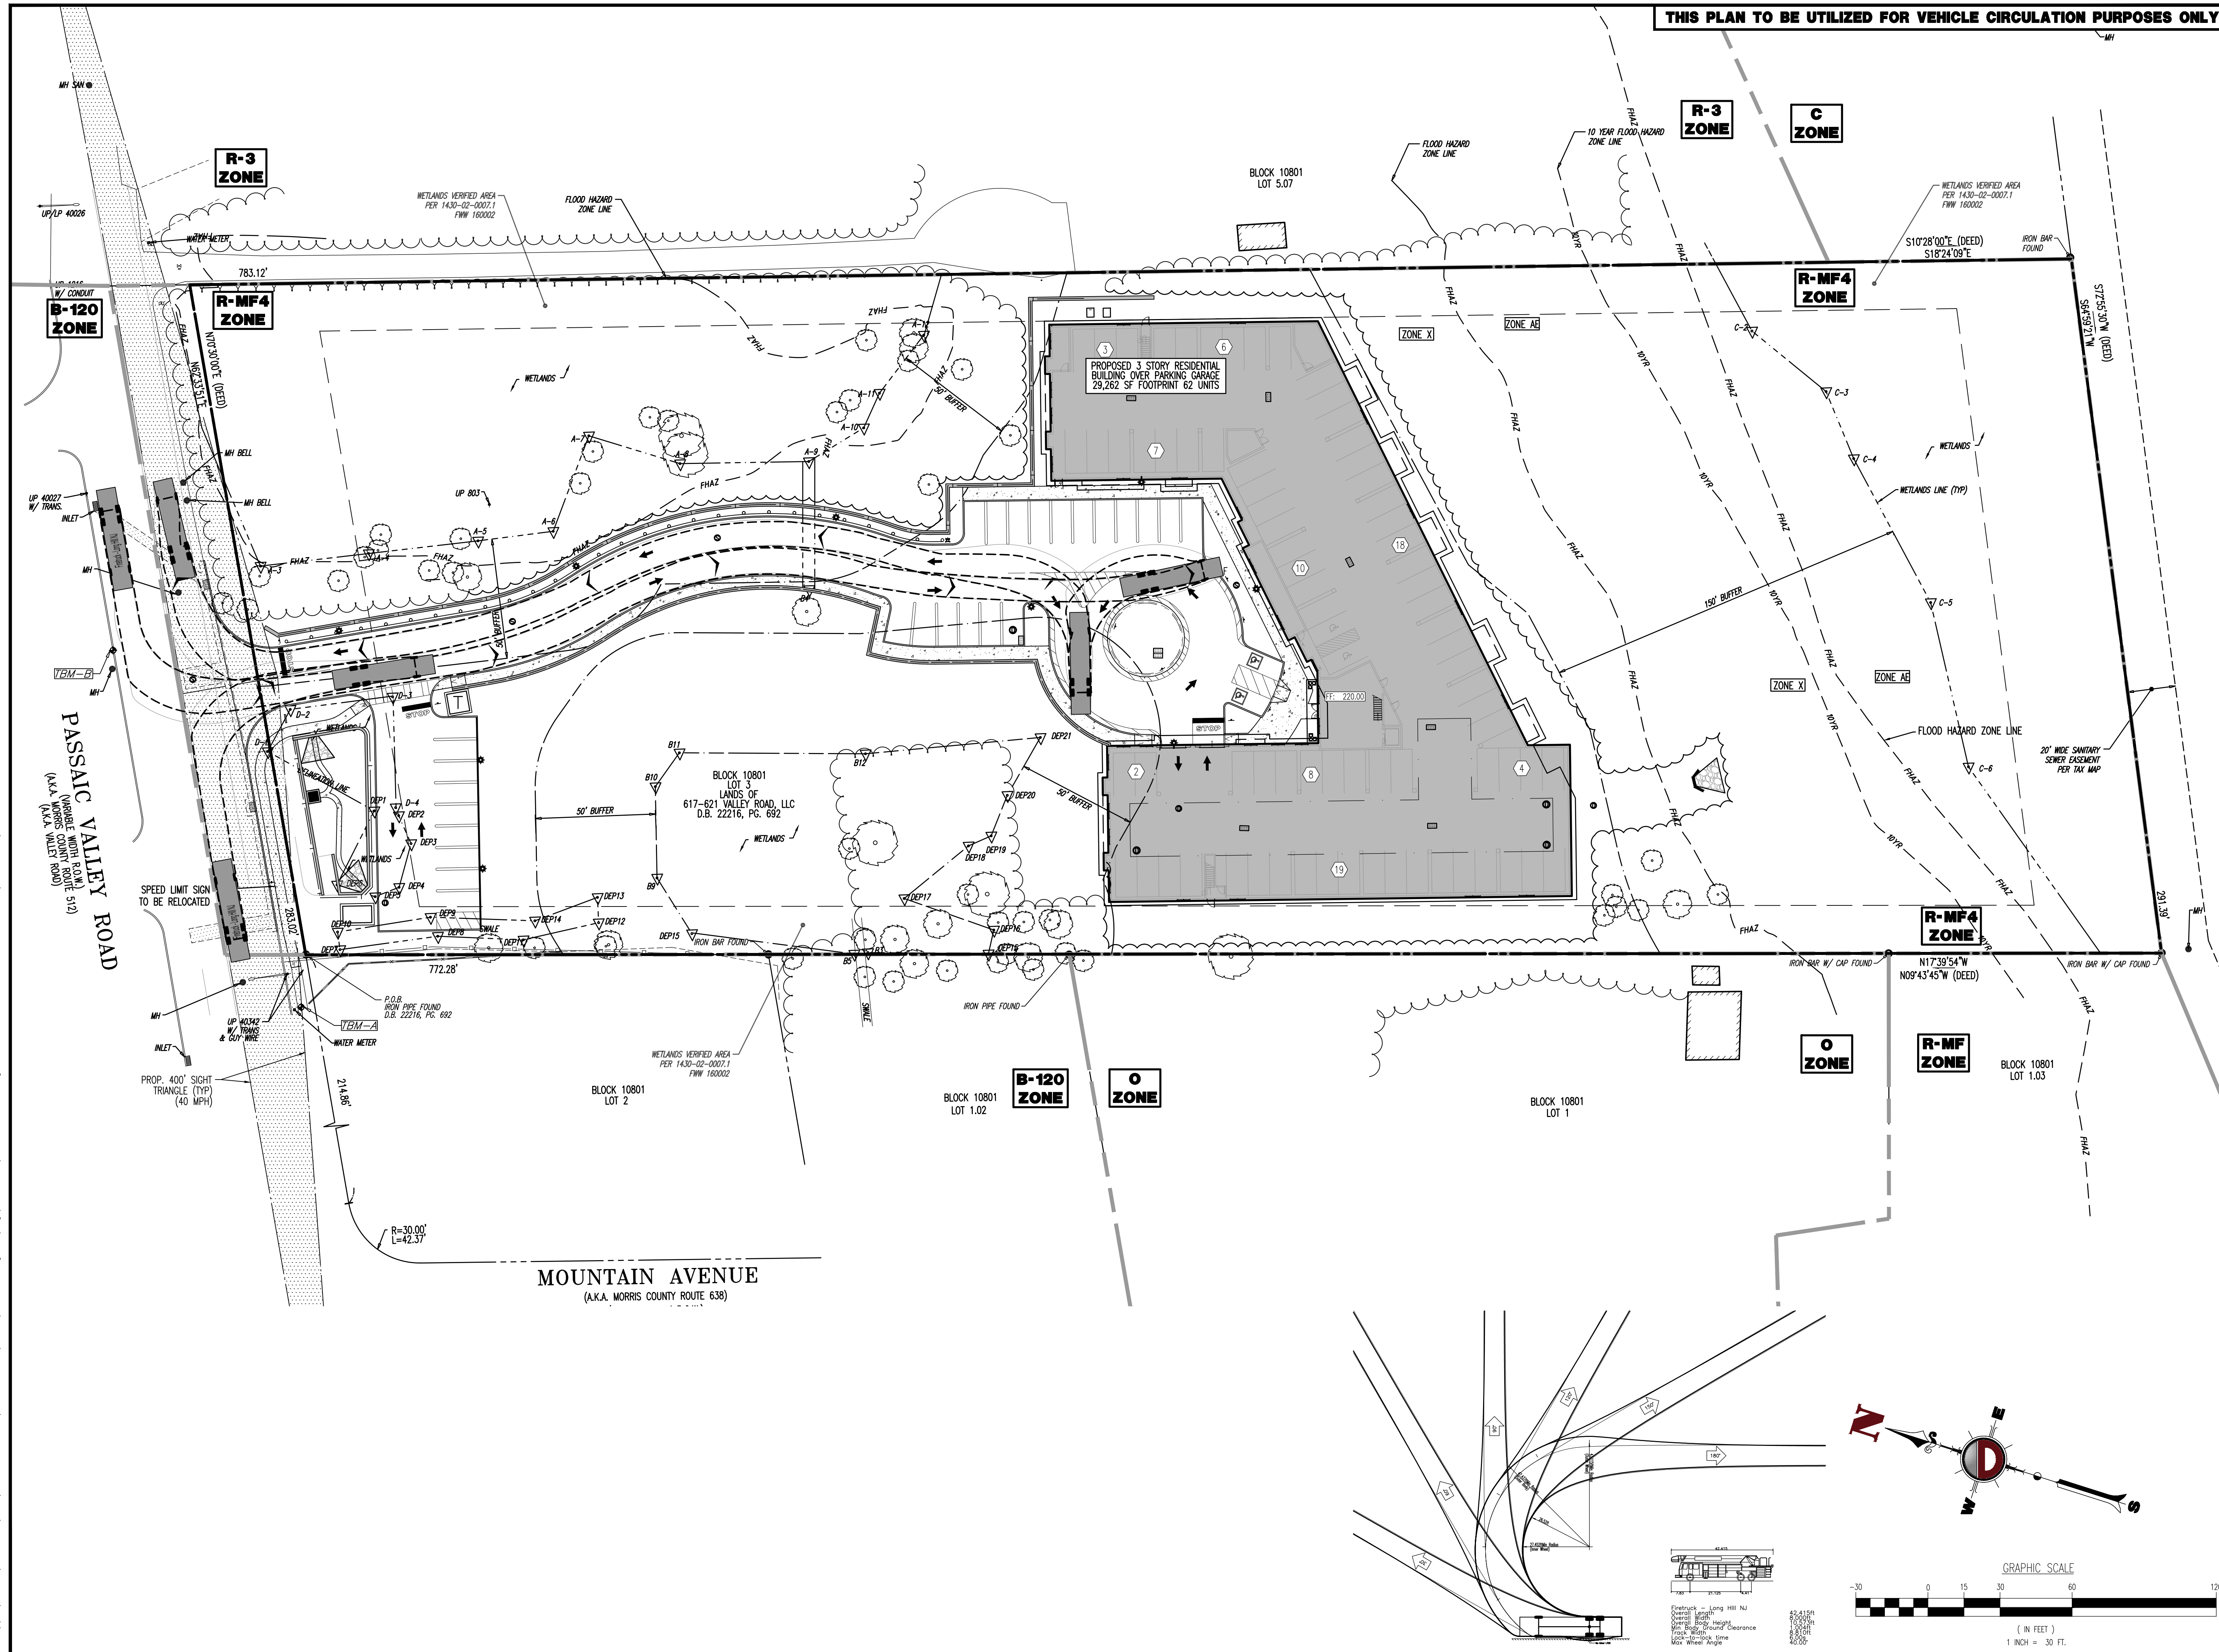

Plotted: 02/05/21 - 12:07 PM, By: dsanderson
 File: \\deeplocal\defenders\Draw\CEPC\PROJECTS\0555 Elite Properties\09-010 Long Hill\Draw\Site Plans\055599\051.dwg, -----> 21 VEHICLE CIRCULATION PLAN (FIRE TRUCK)